


PAX 1500
TOTAL VENUE SIZE: 4143 m²

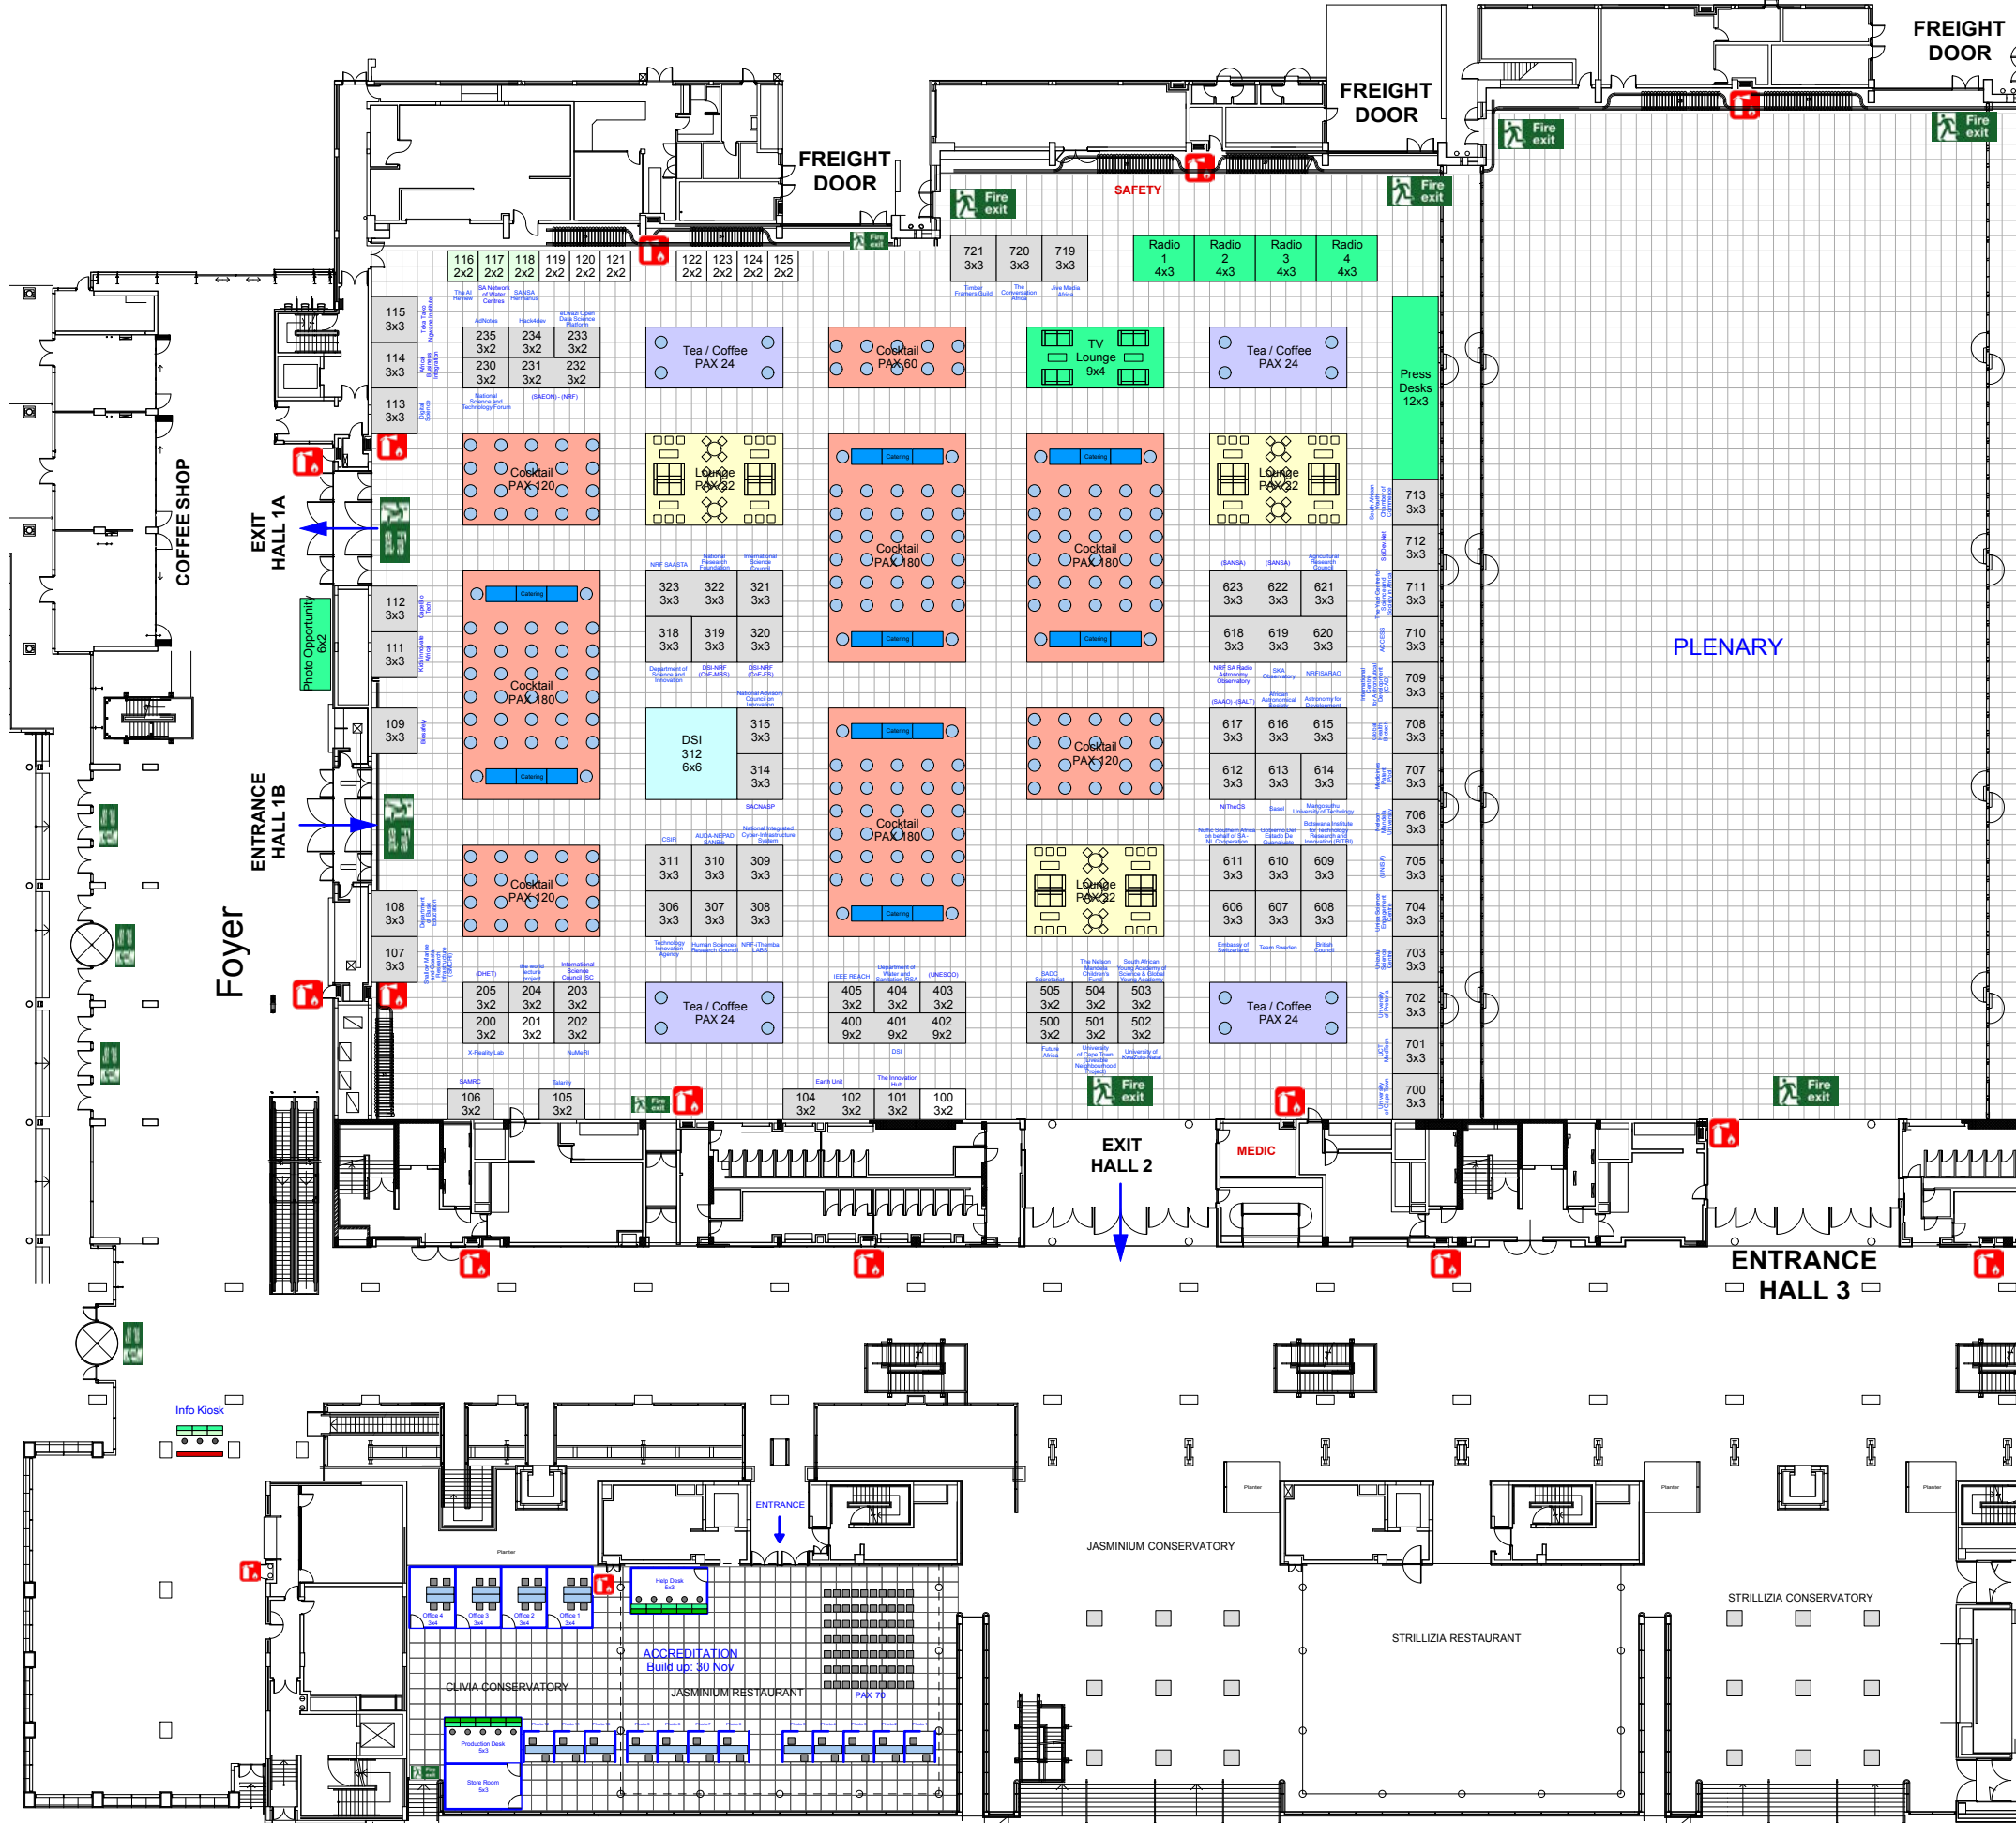

- Package Stands
- Space Only Stands
- Cocktail Catering
- Lounge Seating
- Tea / Coffee Station
- Table Top Stands
- Feature Areas

Site Plan

World Science Forum 2022 @ CTICC
 Build-up dates: 2-4 Dec 2022
 Exhibitors Move in: 5 Dec 2022
 Show dates: 6-9 Dec 2022
 AE adele@scandisplay.co.za
 DESIGN jacob.vz@scandisplay.co.za

DWG NO: 520/rev12
2022-11-30